


FLOOR PLAN AND ELEVATION EXAMPLE

THIS EXAMPLE IS PROVIDED AS A GENERAL GUIDE. CONSULT THE DOUGLAS COUNTY TRANSPORTATION AND LAND SERVICES BUILDING DIVISION FOR SPECIFIC REQUIREMENTS.

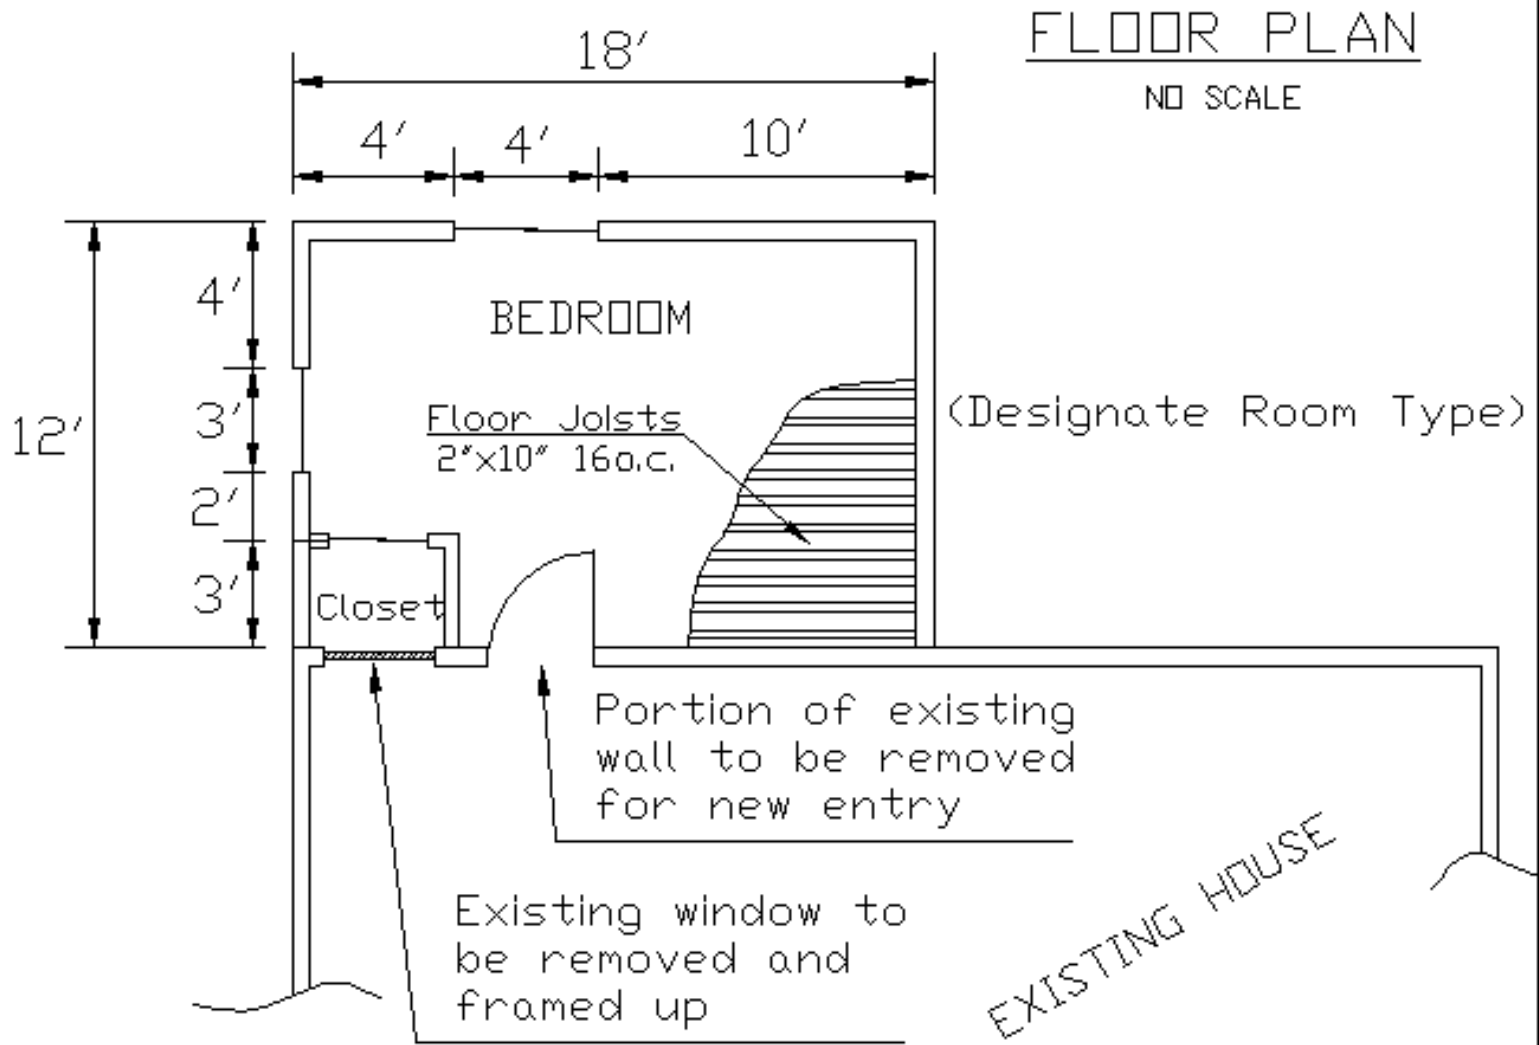

ELEVATION

NO SCALE

